


207 Street: 118 Avenue to Dewdney Trunk Road Road Improvements

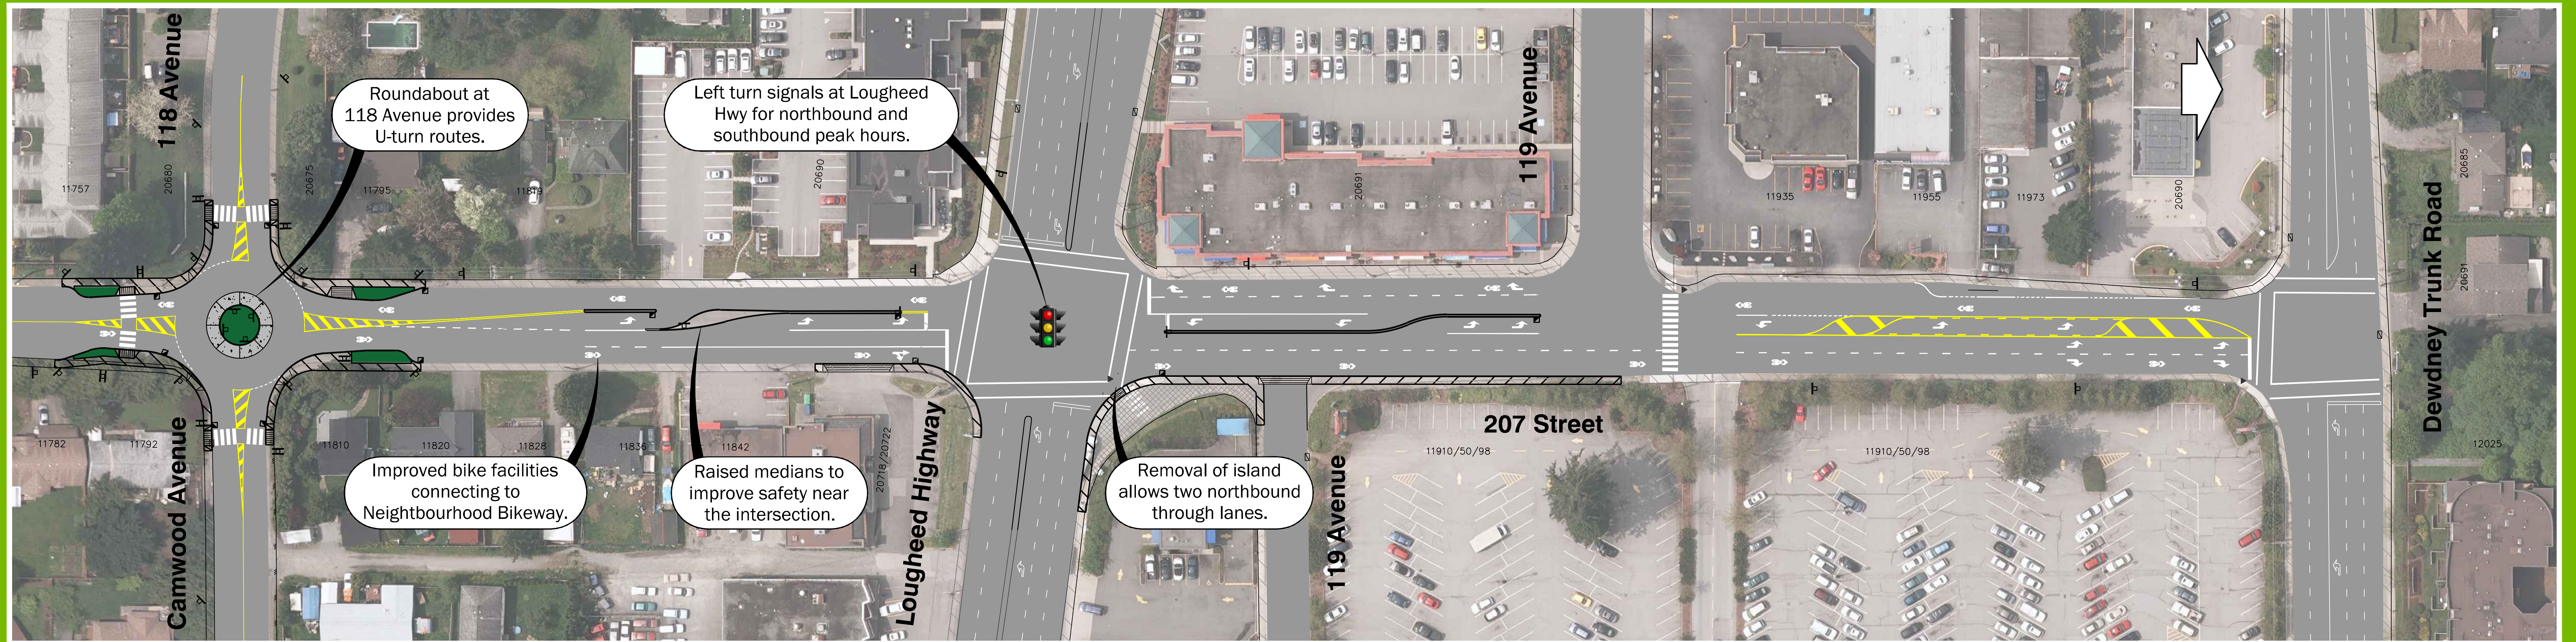

Roundabout at 118 Avenue provides U-turn routes.

Left turn signals at Lougheed Hwy for northbound and southbound peak hours.

Improved bike facilities connecting to Neighbourhood Bikeway.

Raised medians to improve safety near the intersection.

Removal of island allows two northbound through lanes.